


ELEVATION (INSIDE LOOKING OUT)

SECTION

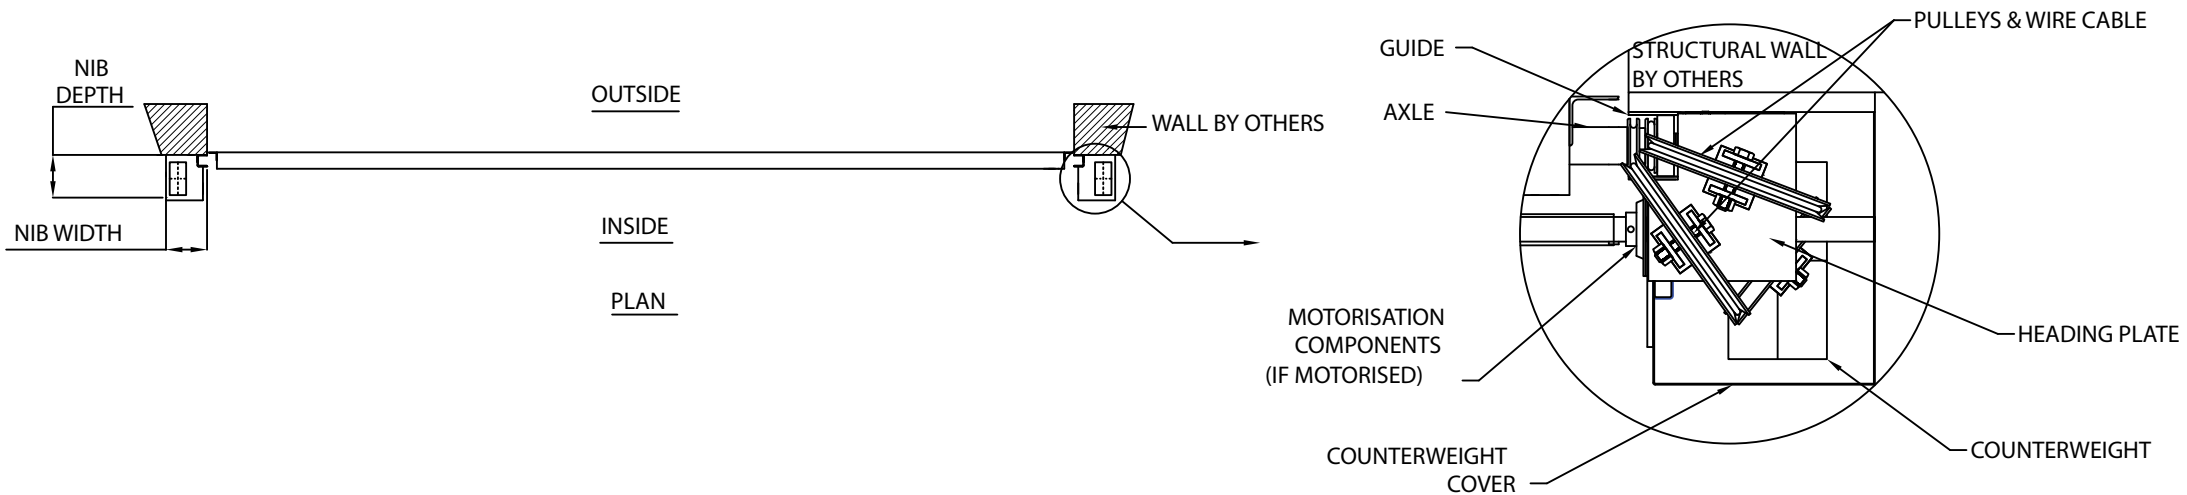

OUTSIDE


INSIDE

PLAN

WALL BY OTHERS

MOTORISATION  
COMPONENTS  
(IF MOTORISED)

COUNTERWEIGHT  
COVER

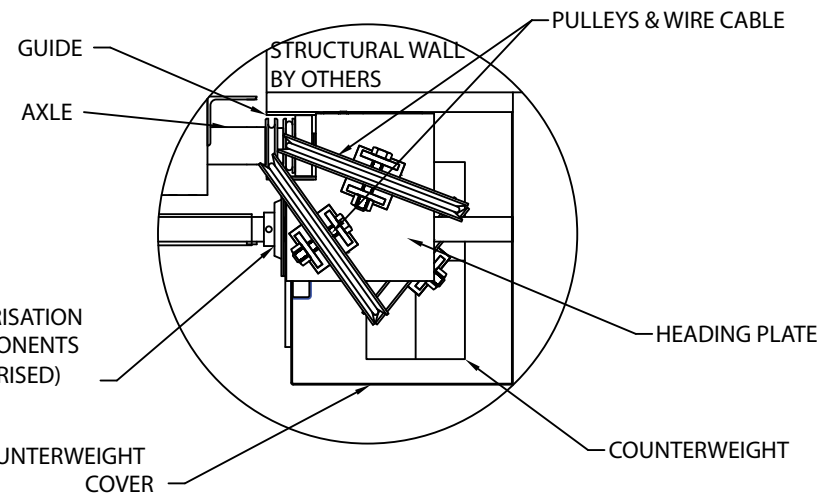

PULLEYS & WIRE CABLE

STRUCTURAL WALL BY OTHERS

GUIDE

AXLE

HEADING PLATE

COUNTERWEIGHT

COUNTERWEIGHT COVER