


# MIRAGE DOORS

## TECHNICAL DATA SHEET


# 19

OPERATIONAL CLEARANCE TO SUIT  
SERIES 3000 BIFOLD COUNTERWEIGHT DOOR

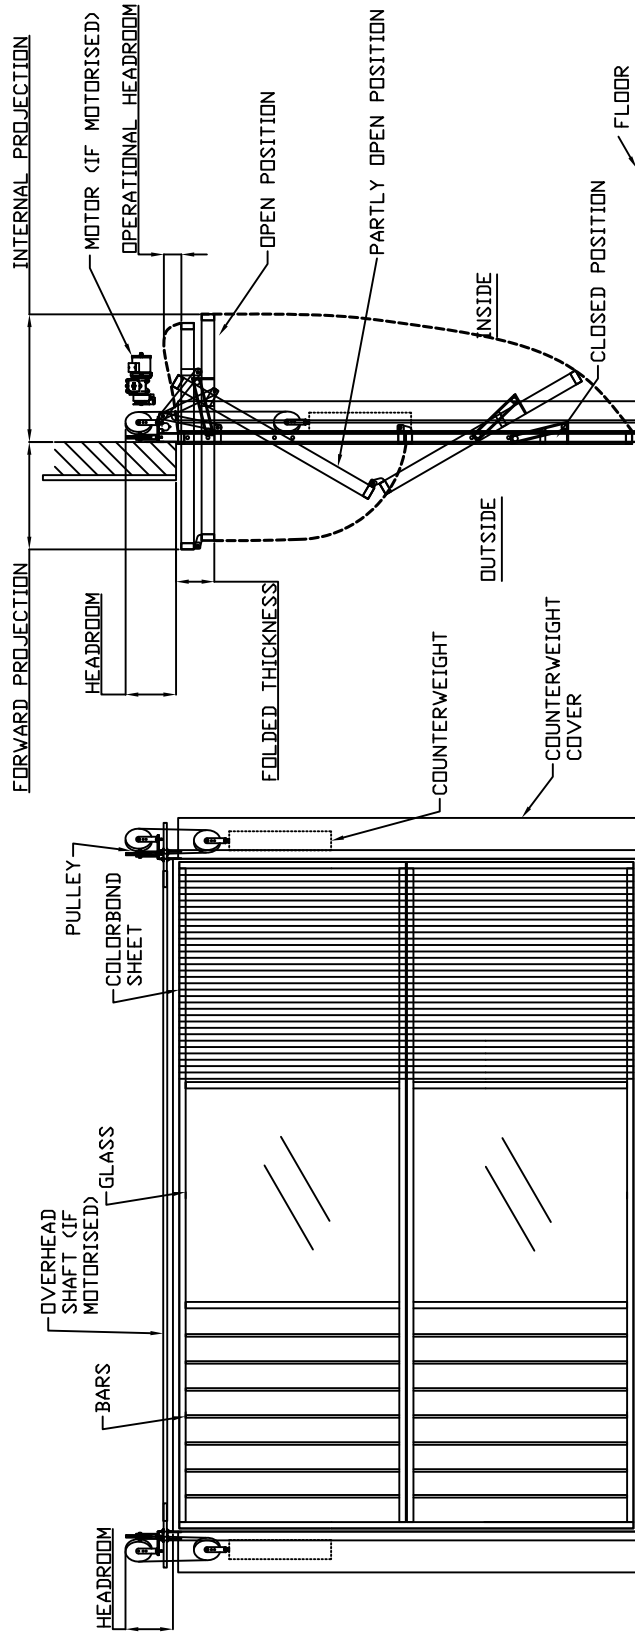

ELEVATION (INSIDE LOOKING OUT)

SECTION

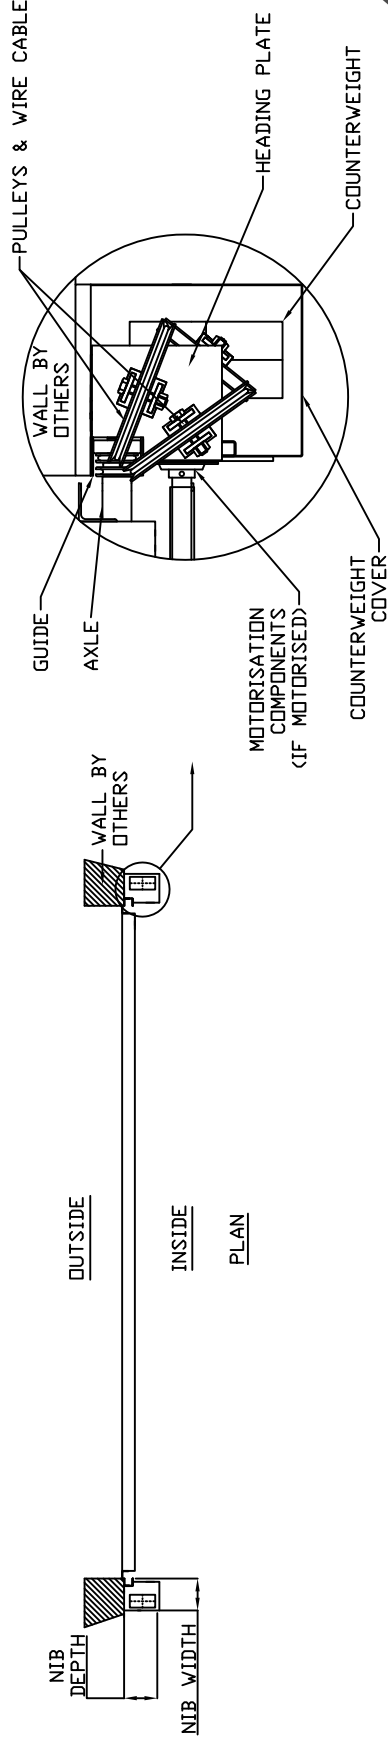

OUTSIDE

INSIDE

PLAN

Mirage Doors has a continuous program of product development and reserves the right to change specifications at any time without notice.